


1 NORTH ELEVATION  
A-4 SCALE: 1/8" = 1'-0"

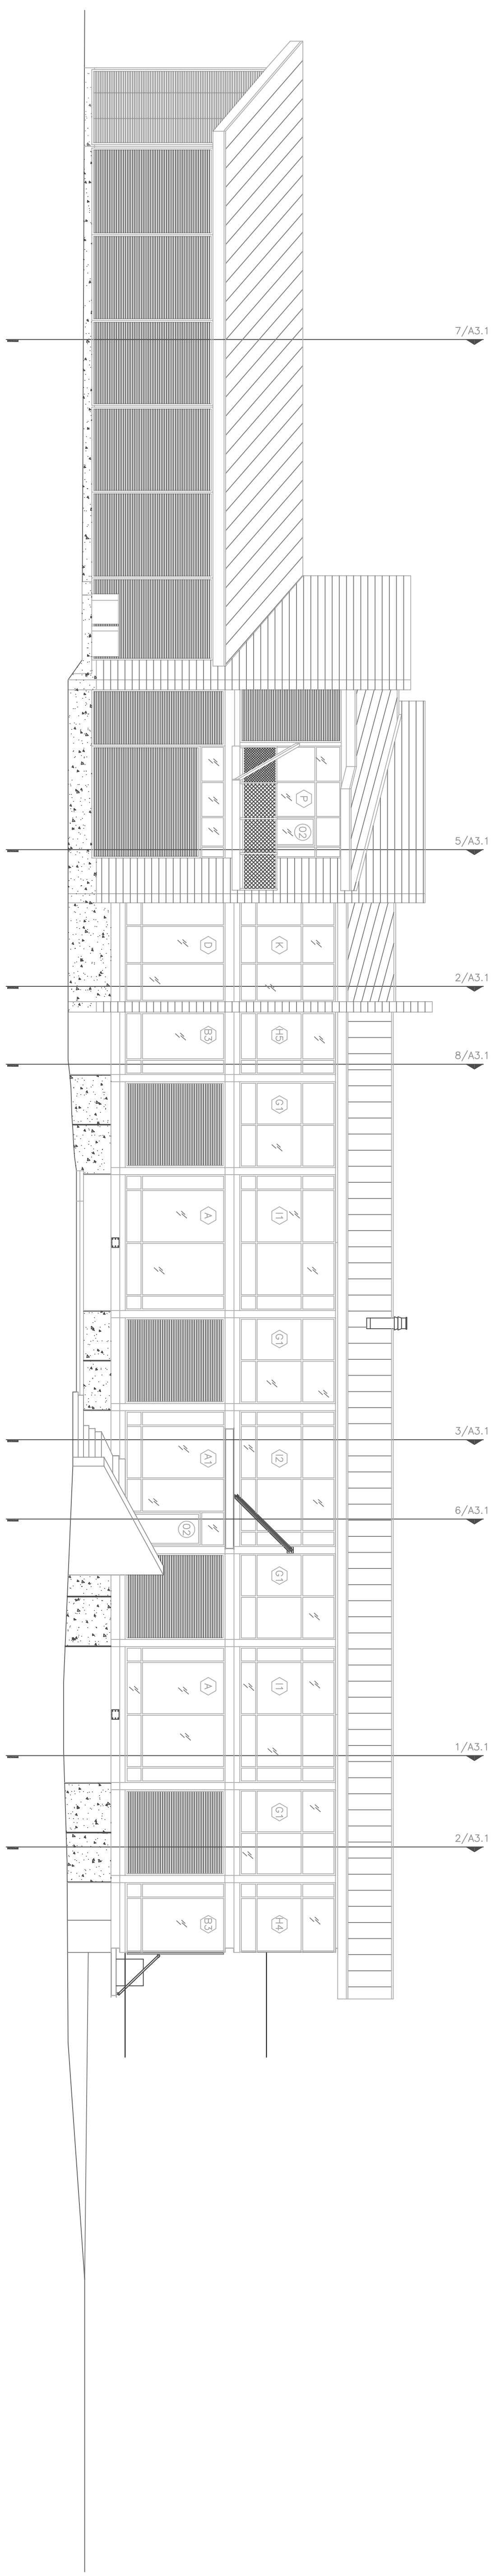

1 SOUTH ELEVATION  
A-4 SCALE: 1/8" = 1'-0"

No.	Revision/Issue	Date

Project Name and Address  
**KATZ-SOMMERS HOME**  
 1205 PIN OAK  
 DICKINSON, TEXAS

SHEET TITLE  
**ELEVATIONS  
 CROSS SECTIONS**

**BuildPlus**  
 AWE STEEL  
 Dwight Cooper  
 (937) 485-9825  
 (719) 85-9705

Project No. 030803-08  
 Drawing Date JAN 7, 2004  
 Scale 1/8" = 1'-0"

Sheet  
**A-4**