


RIGHT ELEVATION - ARCHITECTURAL
SCALE: 3/16"=1'-0"

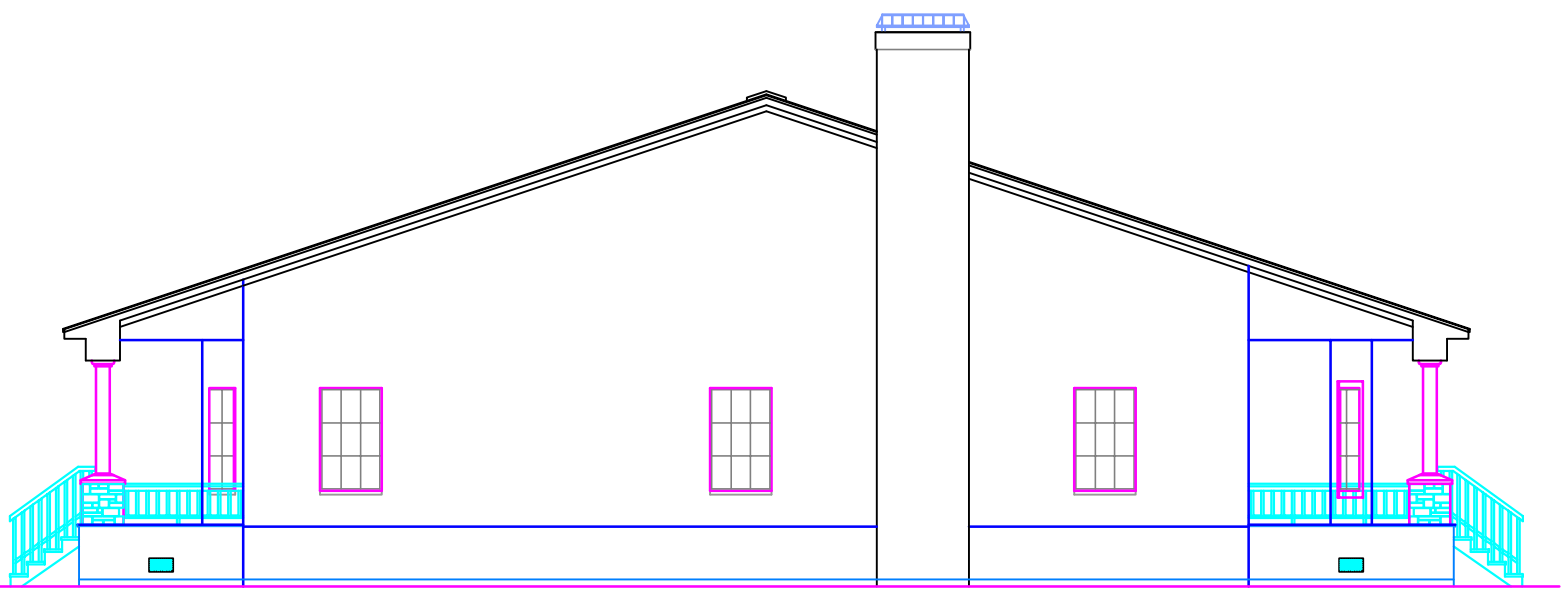

LEFT ELEVATION - ARCHITECTURAL
SCALE: 3/16"=1'-0"